


EAST AND NORTH

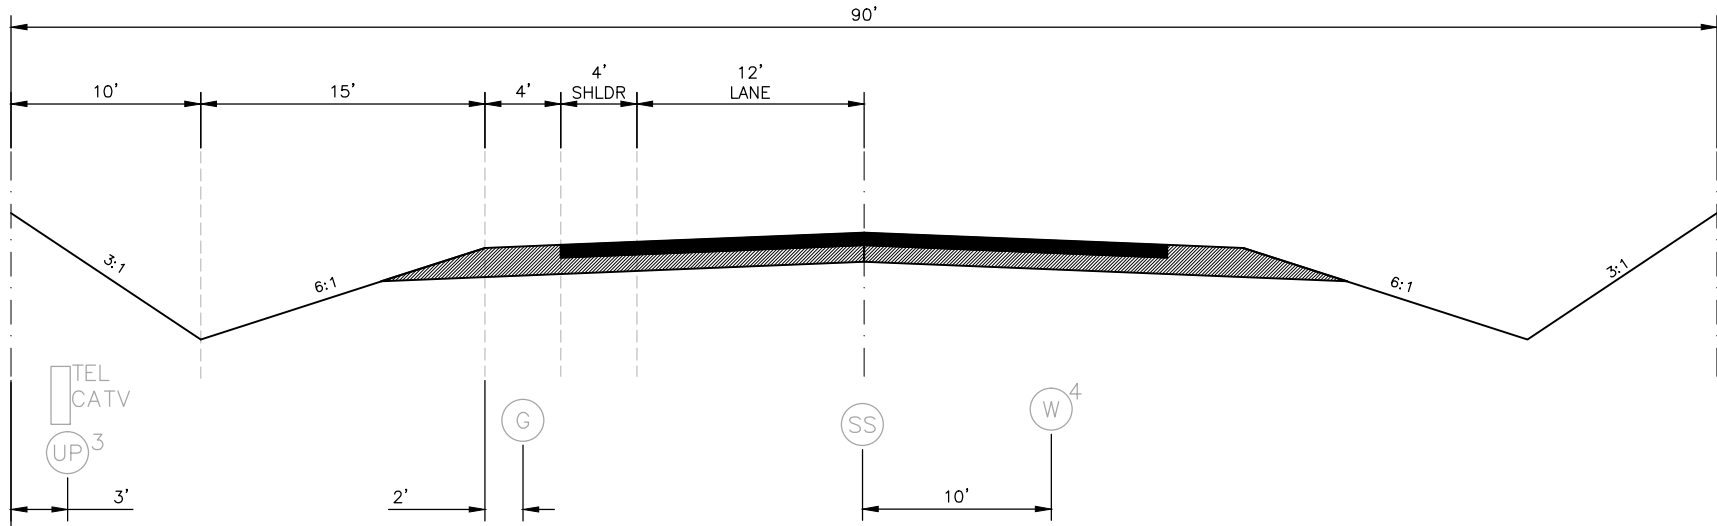




WEST AND SOUTH



NOTES:

1. MINIMUM COVER AND SEPARATION FOR FIBER OPTICS, STORM, SANITARY SEWER, WATER, GAS, POWER AND NON-FIBER OPTICS TELEPHONE AND CABLE TELEVISION SHALL BE IN COMPLIANCE WITH FEDERAL AND STATE REGULATIONS.
2. SEE PLANS FOR UTILITY COVER REQUIREMENTS.
3. POWER, TELEPHONE, CABLE TV, AND GAS MAY SHARE THE SAME TRENCH.
4. TYPICAL HORIZONTAL SEPARATION SHALL BE AT LEAST 5 FT. FROM OTHER UTILITIES.

LEGEND

-  UNDERGROUND POWER
-  TELEPHONE
CABLE TELEVISION
-  GAS
-  WATER
-  SANITARY SEWER

SCALE: NOT TO SCALE

July 9, 2009

DATE APPROVED:

André Brackin

DEPARTMENT OF TRANSPORTATION

RURAL MAJOR COLLECTOR
ROADWAY
Utility Placement Cross Section

REVISION DATE:

7/9/09

FILE NAME:

SD_4-13

